



**Marlette Collection**  
**Model 5228-523**  
**1404 Square Feet - 3 Bed / 2 Bath**


TITLE: <b>17-5228-523</b>		CMH MANUFACTURING WE	
DRAWN BY: BRYAN P	DATE: 10/26/16	437 N. Main Street, Middletown, RI 02840 <small>Call: (401) 885-7800 Fax: (401) 885-7800</small>	
SERIES: Marlette	LAST REVISED: 1/11/17	SHEET: <b>17-5228-523</b>	
SCALE: 3/16"=1'	CALC REF: XXXXXXXXXX		
1/14/2014 6:34 PM		L:\07 - Literature\2017 Literature Files\Marlette (Elec)\17-5228-523.dwg	

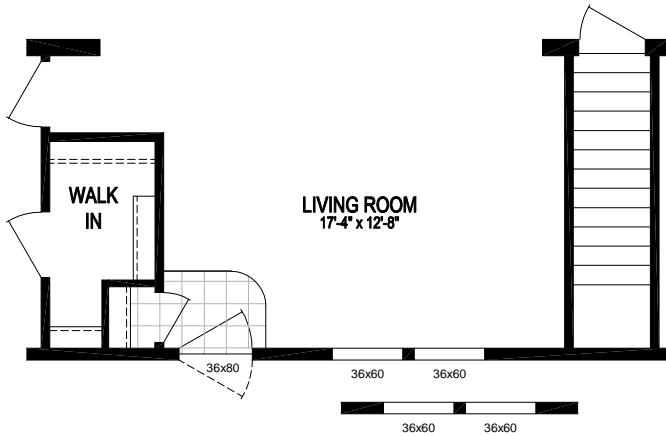

OPTIONAL BASEMENT STAIRWELL

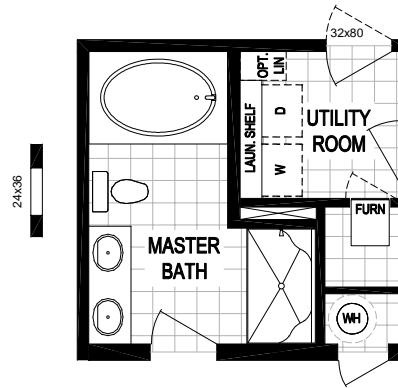

DELUXE MASTER BATH OPTION  
w/ DECK TUB & 60" SHOWER

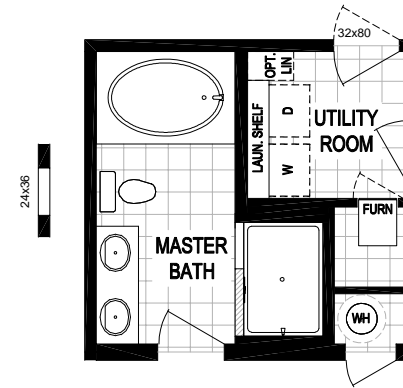

DELUXE MASTER BATH OPTION  
w/ DECK TUB & 60" CERAMIC  
SHOWER

NOTE:  
HUD HOMES THAT HAVE A GAS WATER HEATER WILL REQUIRE  
AN "SC" ON SITE INSPECTION

**Marlette Collection**  
Model 5228-523  
1404 Square Feet - 3 Bed / 2 Bath

**Floor Plan Options**

TITLE: <b>17-5228-523</b>		CMH MANUFACTURING WE	
DRAWN BY: BRYAN P	DATE: 10/26/16	437 N. Main Street, Middletown, RI 02840	
SERIES: Marlette	LAST REVISED: 11/17/16	PH: 674.826.7200 FAX: 674.826.7280	
SCALE: 3/16"=1'	CALC REF: XXXXXXXXXX	SHEET: 17-5228-523	
11/02/2014 6:34 PM		L:\07 - Literature\2017 Literature Files\Marlette (Elec)\17-5228-523.dwg	