


Marlette Collection


Model 5228-9016

1404 Square Feet - 3 Bed / 2 Bath


TITLE: 17-5228-9016		<small>CMH MANUFACTURING WEST</small>	
<small>DRAWN BY:</small> BRYAN P	<small>DATE:</small> 10/31/16	<small>437 N. Main Street, Middlebury, VT 05750 PH: 874.888.7700 FAX: 874.888.7880</small>	
<small>SERIES:</small> Marlette	<small>LAST REVISED:</small> 11/17/16	SHEET: 17-5228-9016	
<small>SCALE:</small> 3/16"=1'	<small>CALC REF:</small> XXXXXXXXXX		
<small>10/18/2014 12:16 PM</small>	<small>L107 - Literature\2017 Literature Files\Heritage\17-5228-9016.dwg</small>		

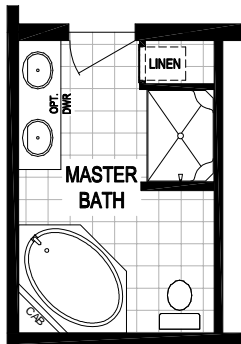

OPTIONAL DELUXE BATH "A"

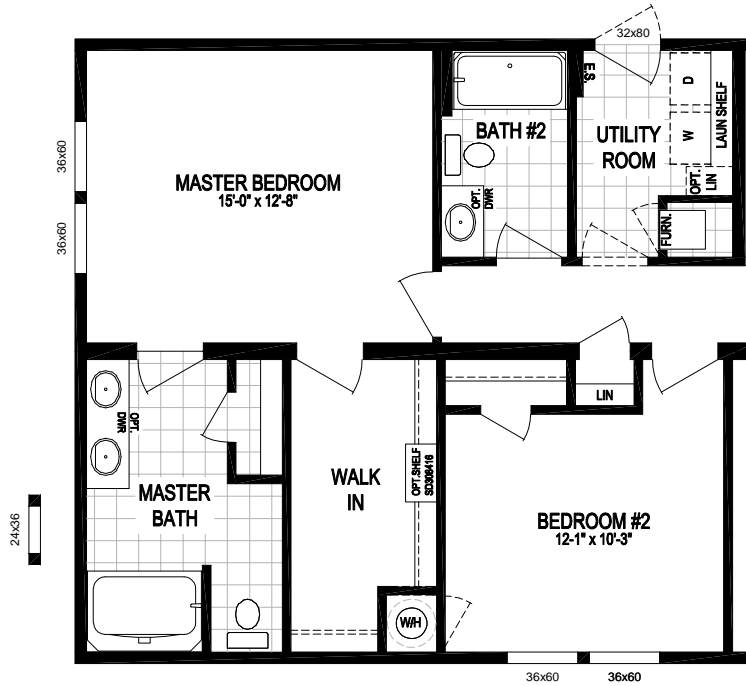

2 BEDROOM LAYOUT

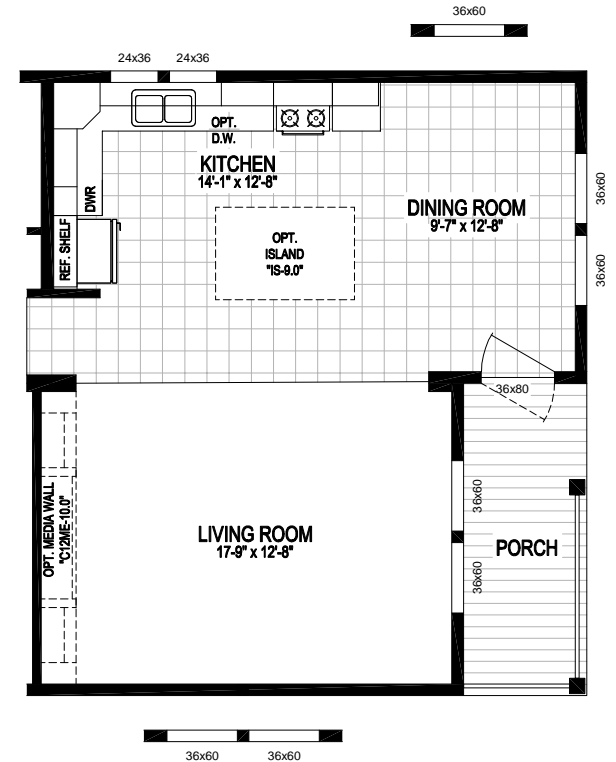


OPTIONAL END ENTRY w/ FRONT PORCH


Floor Plan Options

Marlette Collection
 Model 5228-9016
 1404 Square Feet - 3 Bed / 2 Bath


TITLE: 17-5228-9016		CMH MANUFACTURING WE
DRAWN BY: BRYAN P	DATE: 10/31/16	437 N. Main Street, Middlebury, VT 05750
SERIES: Marlette	LAST REVISED: 11/17/16	PH: 874.888.7200 FAX: 874.888.7280
SCALE: 3/16"=1'	CALC REF: XXXXXXXXXX	SHEET: 17-5228-9016
10/18/2014 12:16 PM	L:\07 - Literature\2017 Literature Files\Heritage\17-5228-9016.dwg	

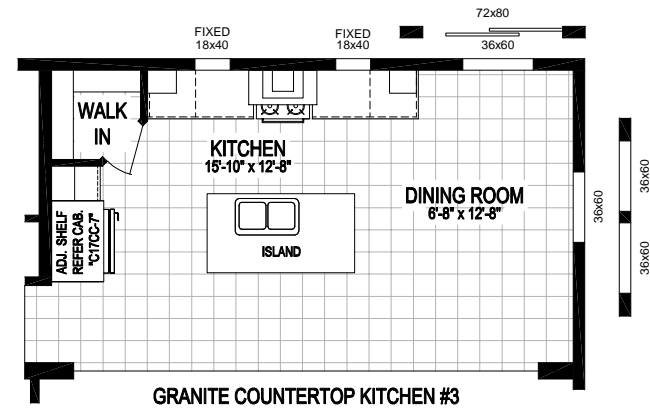


GRANITE COUNTERTOP KITCHEN #3

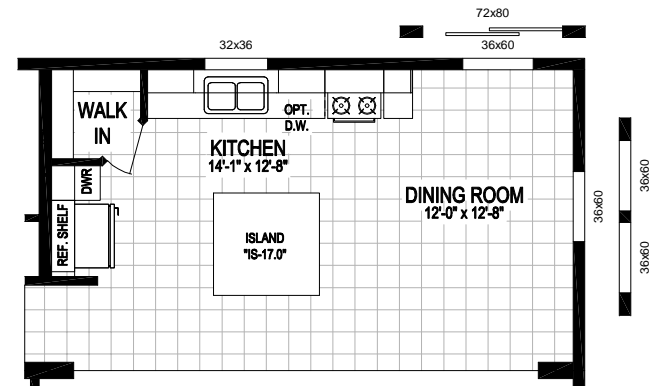

GRANITE COUNTERTOP KITCHEN #1

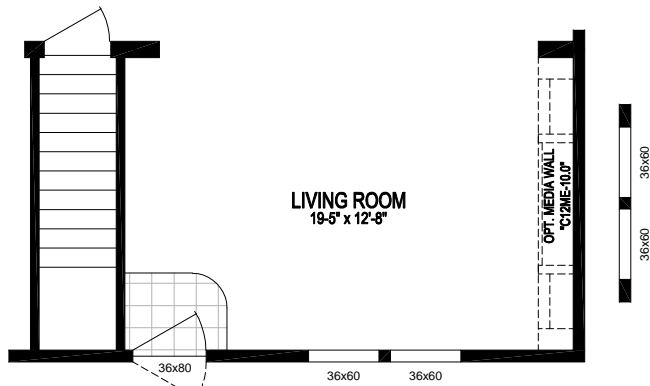

OPTIONAL BASEMENT STAIRWELL

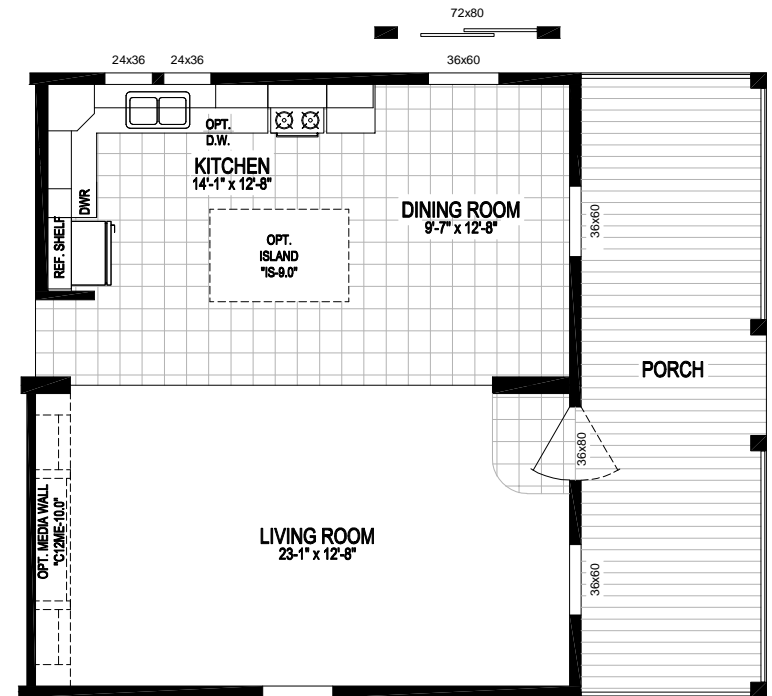

8' PORCH OPTION W/ END ENTRY

Floor Plan Options

Marlette Collection
 Model 5228-9016
 1404 Square Feet - 3 Bed / 2 Bath

TITLE: 17-5228-9016		CMH MANUFACTURING WEB	
DRAWN BY: BRYAN P	DATE: 10/31/16	437 N. Main Street, Wallingford, VT 05690	
SERIES: Marlette	LAST REVISED: 1/17/16	PH: 874.826.7200 FAX: 874.826.7280	
SCALE: 3/16"=1'	CALC REF: XXXXXXXXXX	SHEET: 17-5228-9016	
10/18/2014 12:16 PM	L:\07 - Literature\2017 Literature Files\Hatch\17-5228-9016.dwg		