






NOTE:
 HUD HOMES THAT HAVE A GAS WATER HEATER AND A 5/12
 ROOF PITCH WILL REQUIRE AN "SC" ON SITE INSPECTION

(EXTERIOR PACKAGE NOT AVAILABLE
 WITH TRIPLE WINDOWS)

Marlette Collection

Model 6028-522
 1620 Square Feet - 3 Bed / 2 Bath

TITLE: 17-6028-522		CMH MANUFACTURING WE	
DRAWN BY: BRYAN P	DATE: 10/27/16	437 N. Main Street, Middletown, RI 02840 Call - Paul 891 Fax - 874.826.7200 POC: 874.826.7200	
SERIES: Marlette	LAST REVISED: 11/17/16	SHEET: 17-6028-522	
SCALE: 3/16"=1'	CALC REF: XXXXXXXXXX		
11/02/2014 6:34 PM		L:\07 - Literature\2017 Literature Files\Marlette (Elec)\17-6028-522.dwg	

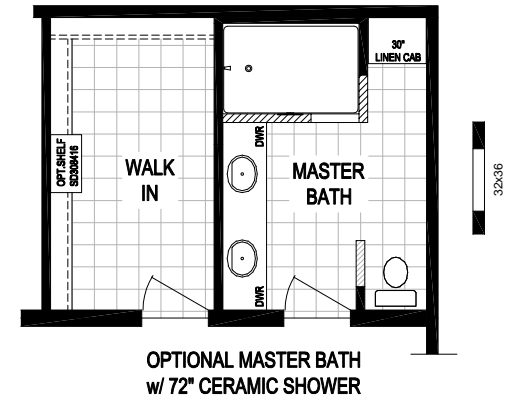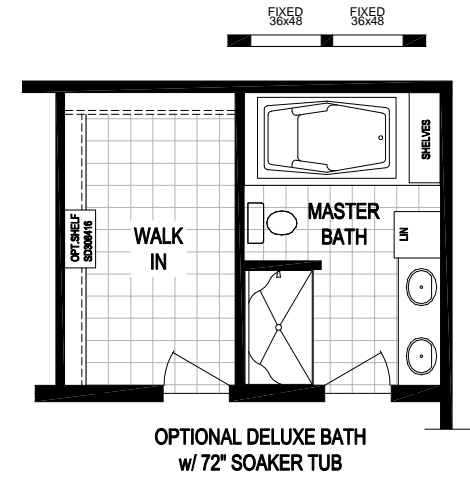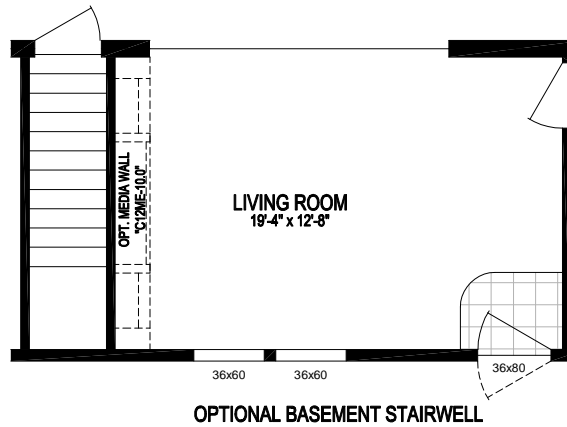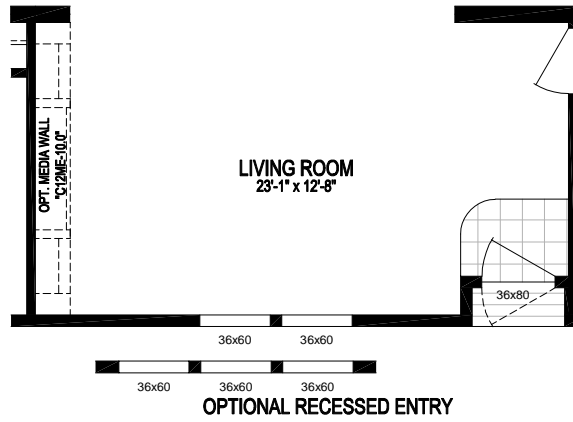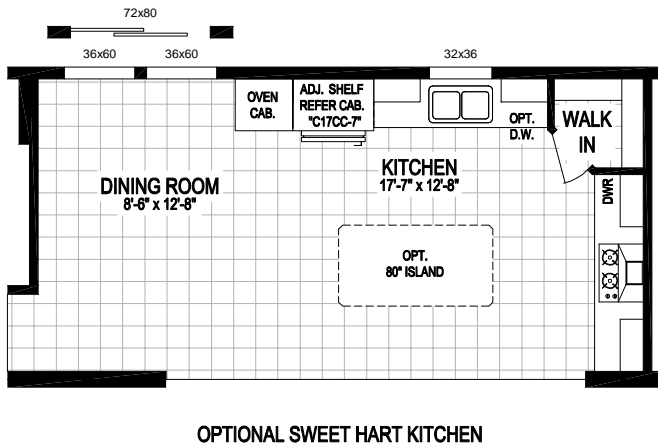

Floor Plan Options

Marlette Collection
 Model 6028-522
 1620 Square Feet - 3 Bed / 2 Bath

TITLE: 17-6028-522		CMH MANUFACTURING WE	
DRAWN BY: BRYAN P	DATE: 10/27/16	437 N. Main Street, Middlebury, VT 05750 PH: 874.826.7100 FAX: 874.826.7880	
SERIES: Marlette	LAST REVISED: 11/17/16	SHEET: 17-6028-522	
SCALE: 3/16"=1'	CALC REF: XXXXXXXXXX		
11/02/2014 6:34 PM		L:\07 - Literature\2017 Literature Files\Marlette (Etc)\17-6028-522.dwg	