


NOTE:
 HUD HOMES THAT HAVE A GAS WATER HEATER AND A 5/12
 ROOF PITCH WILL REQUIRE AN "SC" ON SITE INSPECTION


Marlette Collection

Model 6428-405
 1512 Square Feet - 4 Bed / 2 Bath


TITLE: 17-6428-405		CMH MANUFACTURING WE	
DRAWN BY: BRYAN P	DATE: 10/27/16	437 N. Main Street, Middletown, RI 02840 Call: (401) 825-7800 Fax: (401) 825-7880	
SERIES: Marlette	LAST REVISED: 1/17/18	SHEET: 17-6428-405	
SCALE: 3/16"=1'	CALC REF: XXXXXXXXXX		
3/18/2016 10:18 AM	L:\07 - Literature\2017 Literature Files\Marlette (Elec)\17-6428-405.dwg		

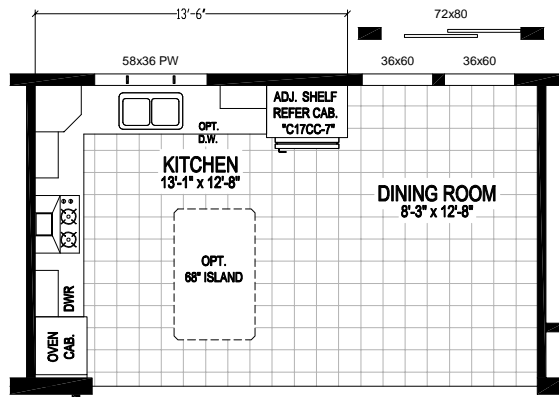


OPTIONAL SWEET HART KITCHEN

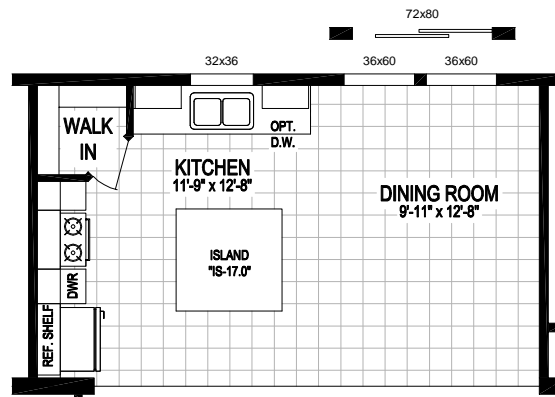


GRANITE COUNTERTOP KITCHEN #1

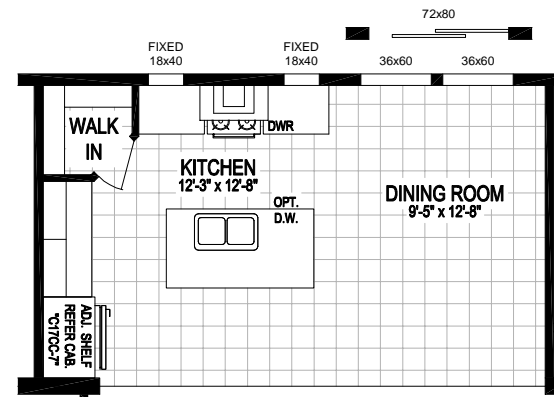

GRANITE COUNTERTOP KITCHEN #2

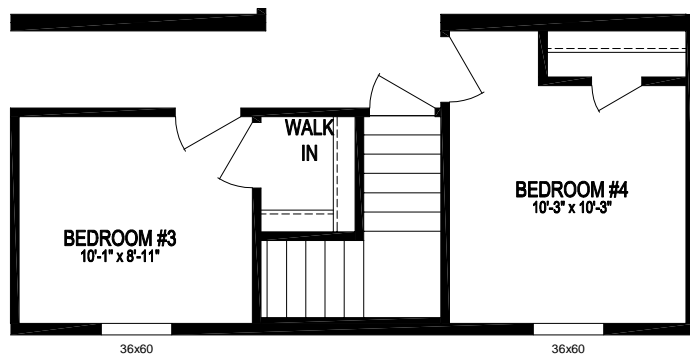

OPTIONAL BASEMENT STAIRWELL

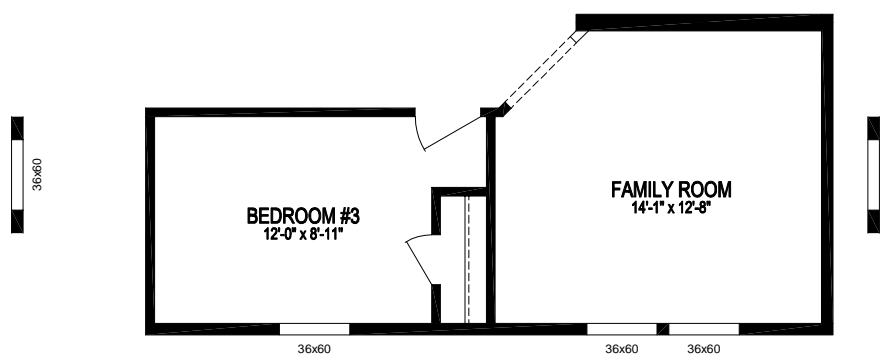

OPTIONAL FAMILY ROOM
* NOT AVAILABLE WITH
BASEMENT STAIR OPTION

Marlette Collection
Model 6428-405
1512 Square Feet - 4 Bed / 2 Bath

Floor Plan Options

TITLE: 17-6428-405		CMH MANUFACTURING WE	
DRAWN BY: BRYAN P	DATE: 10/27/18	437 N. Main Street, Middletown, RI 02840	
SERIES: Marlette	LAST REVISED: 11/17/18	PH: 674.828.7200 FAX: 674.828.7280	
SCALE: 3/16"=1'	CALC REF: XXXXXXXXXXXX	SHEET: 17-6428-405	
3/18/2018 10:18 AM	L:\07 - Literature\2017 Literature Files\Marlette (Elec)\17-6428-405.dwg		

