




Marlette Collection

Model 6430-1178

1920 Square Feet - 3 Bed / 2 Bath


TITLE: 17-6430-1178		CMH MANUFACTURING WEST Crest - Plant 981 437 N. Main Street, Middlebury, IN 46540 Ph: 574.825.7500 FAX: 574.825.7989	
DRAWN BY: BRYAN P	DATE: 10/27/16	SHEET: 17-6430-1178	
SERIES: Marlette	LAST REVISED: 12/19/16		
SCALE: 3/16"=1'	CALC REF: XXXXXXXXXXXX		
11/4/2014 6:34 PM	L:\07 - Literature\2017 Literature Files\Marlette (Elite)\17-6430-1178.dwg		

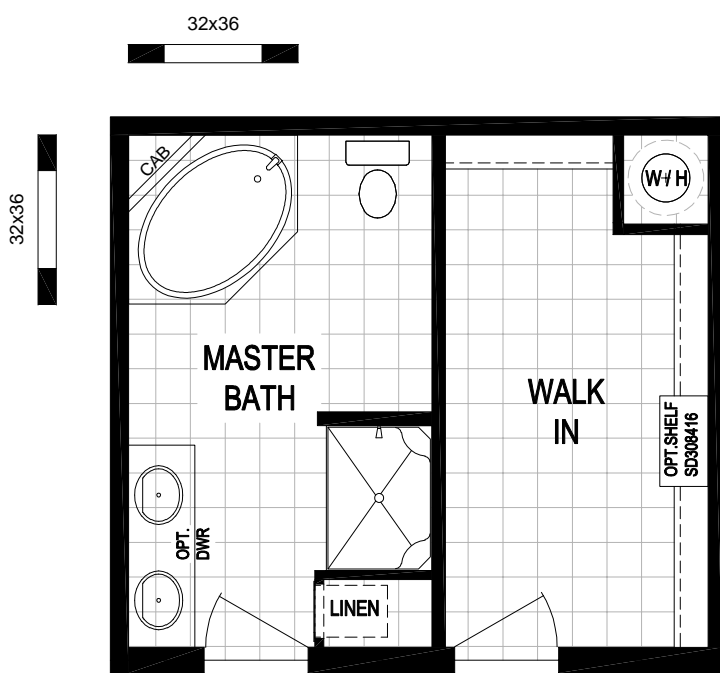


OPTIONAL DELUXE BATH "A"
w/ DECK TUB




OPTIONAL MASTER BATH
w/ 72" CERAMIC SHOWER

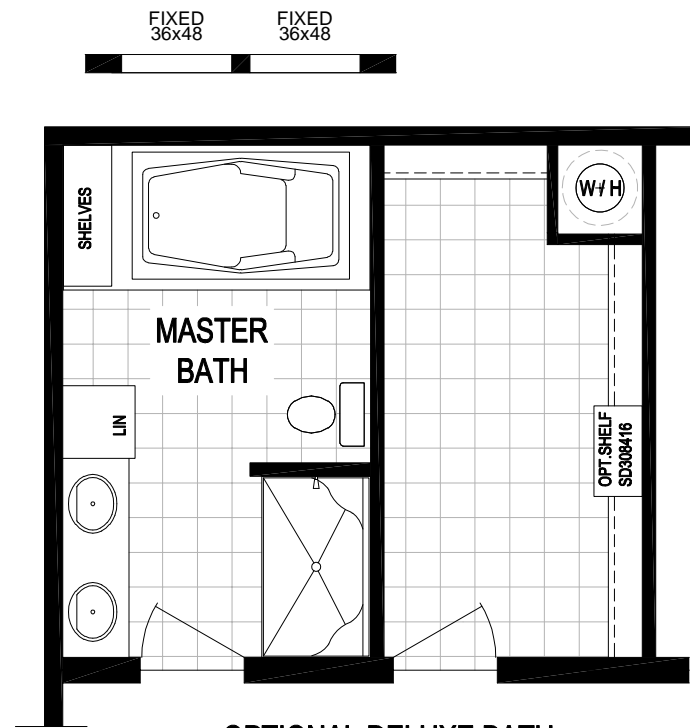

OPTIONAL DELUXE BATH
w/ 72" SOAKER TUB

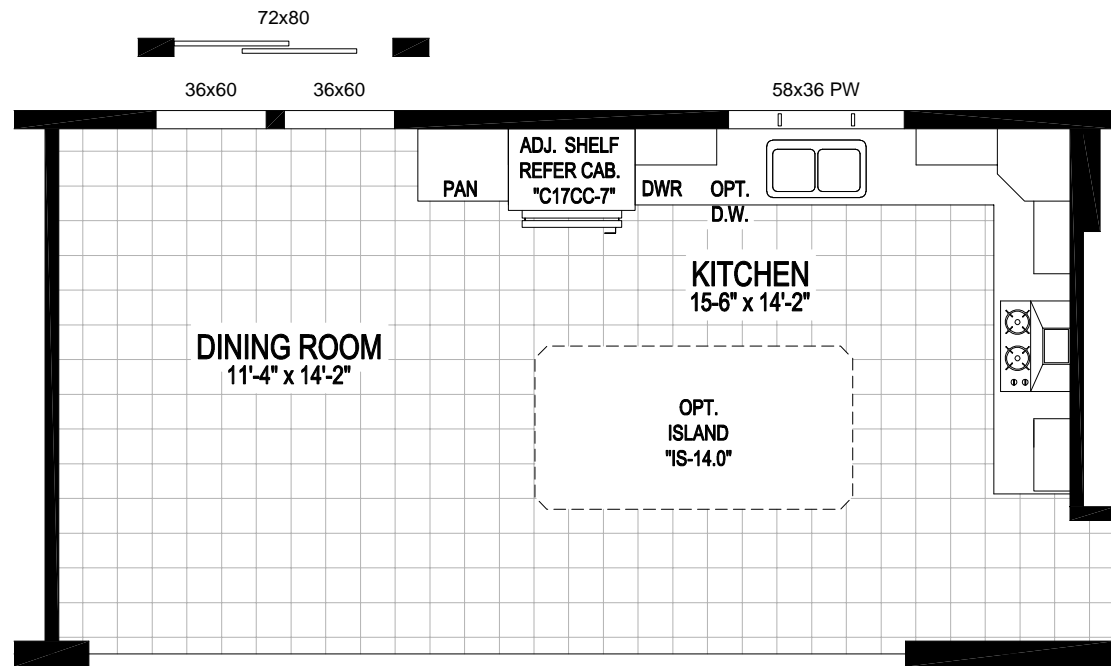

OPTIONAL SWEET HART KITCHEN

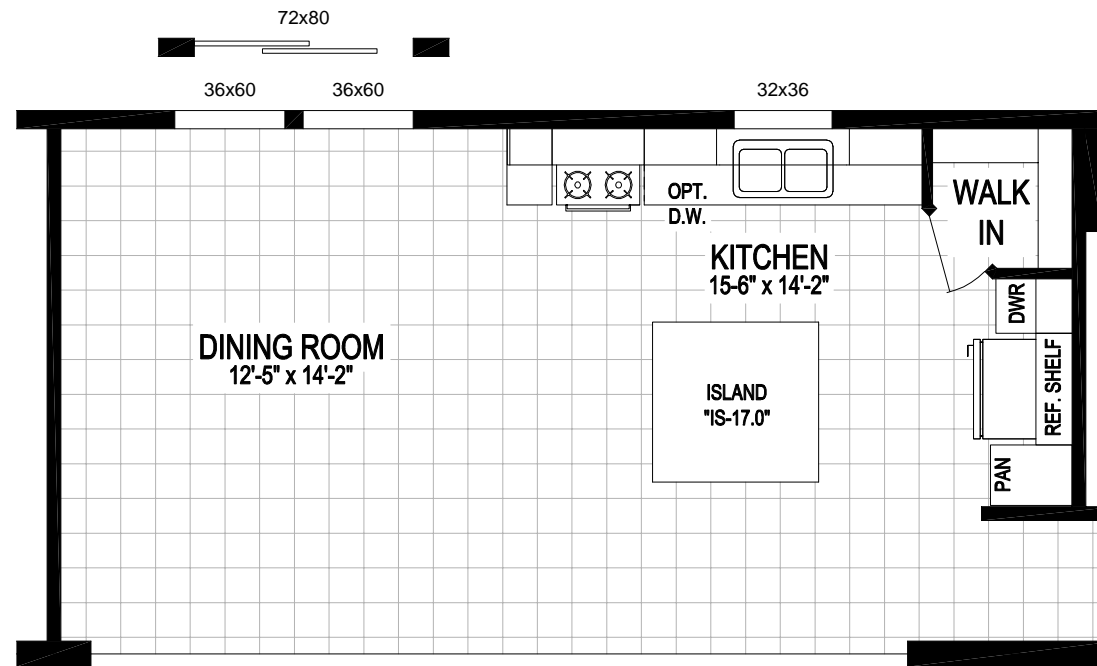


OPTIONAL GRANITE KITCHEN

Marlette Collection
 Model 6430-1178
 1920 Square Feet - 3 Bed / 2 Bath

Floor Plan Options

TITLE: 17-6430-1178		CMH MANUFACTURING WEST Crest - Plant 981 437 N. Main Street, Middlebury, IN 46540 PH: 574.825.7500 FAX: 574.825.7989	
DRAWN BY: BRYAN P	DATE: 10/27/16	SERIES: Marlette	LAST REVISED: 12/19/16
SCALE: 3/16"=1'	CALC REF: XXXXXXXXXXXX	SHEET: 17-6430-1178	
11/4/2014 6:34 PM	L:\07 - Literature\2017 Literature Files\Marlette (Elite)\17-6430-1178.dwg		

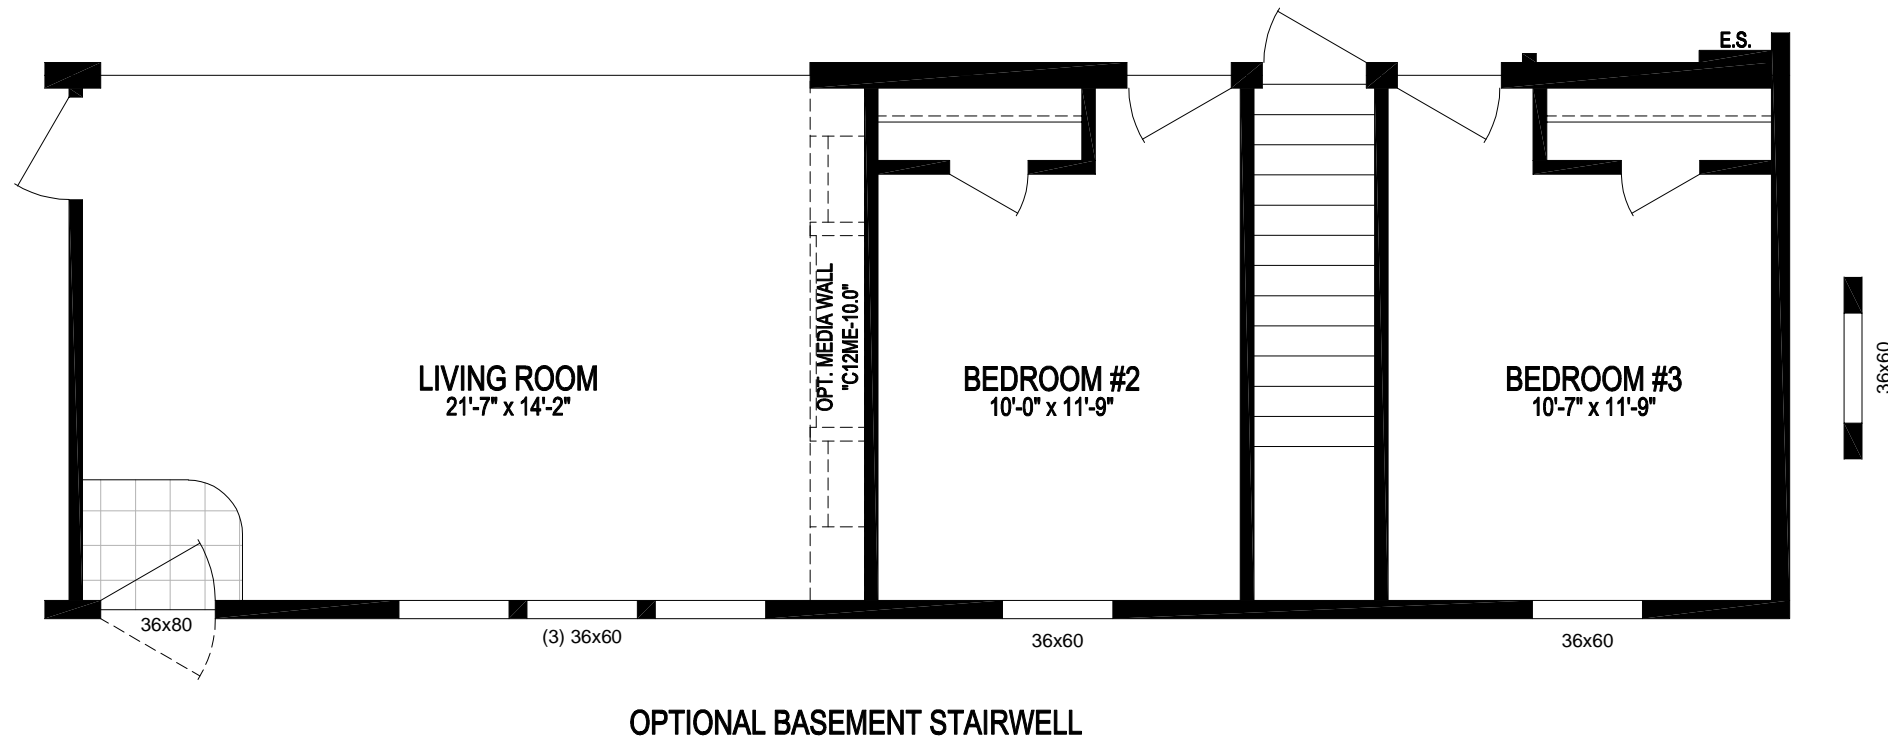

Marlette Collection
 Model 6430-1178
 1920 Square Feet - 3 Bed / 2 Bath

Floor Plan Options

TITLE: 17-6430-1178		CMH MANUFACTURING WEST Crest - Plant 981 437 N. Main Street, Middlebury, IN 46540 PH: 574.825.7500 FAX: 574.825.7989	
DRAWN BY: BRYAN P	DATE: 10/27/16	SERIES: Marlette	LAST REVISED: 12/19/16
SCALE: 3/16"=1'	CALC REF: XXXXXXXXXXXX	SHEET: 17-6430-1178	
11/4/2014 6:34 PM	L:\07 - Literature\2017 Literature Files\Marlette (Elite)\17-6430-1178.dwg		