


THE WINSLOW
FRONT ELEVATION


ELEVATION MAY DISPLAY
OPTIONAL FEATURES

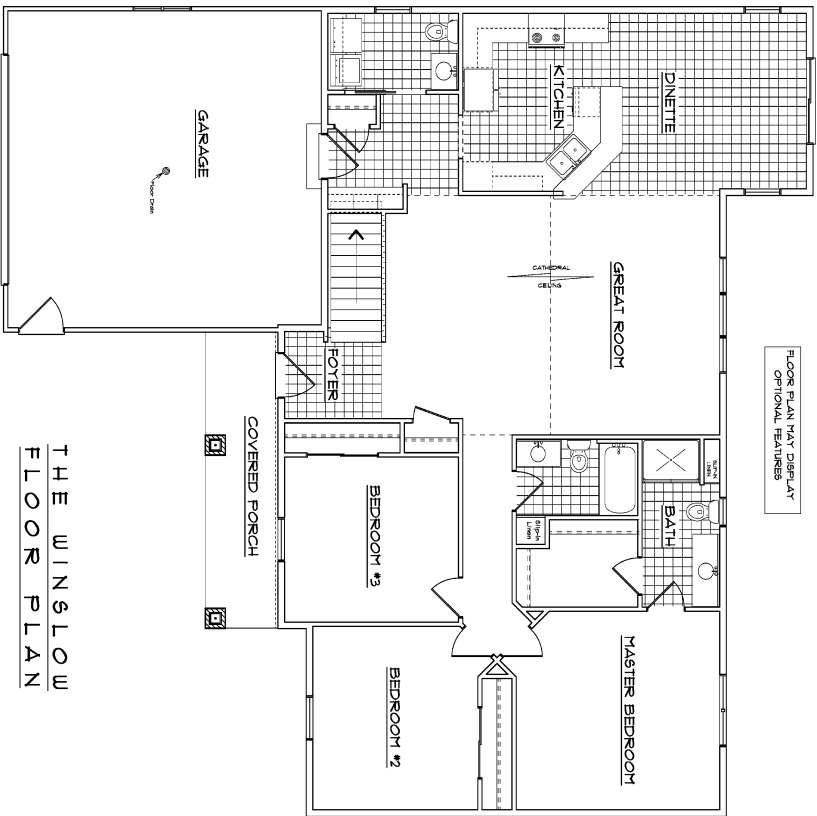

FLOOR PLAN MAY DISPLAY
OPTIONAL FEATURES


THE WINSLOW
FLOOR PLAN

8'-1 1/8" CLG. HGT. UNLESS NOTED
1728 SQ. FT.
494 SQ. FT. (GARAGE)
102 SQ. FT. (COVERED PORCH)

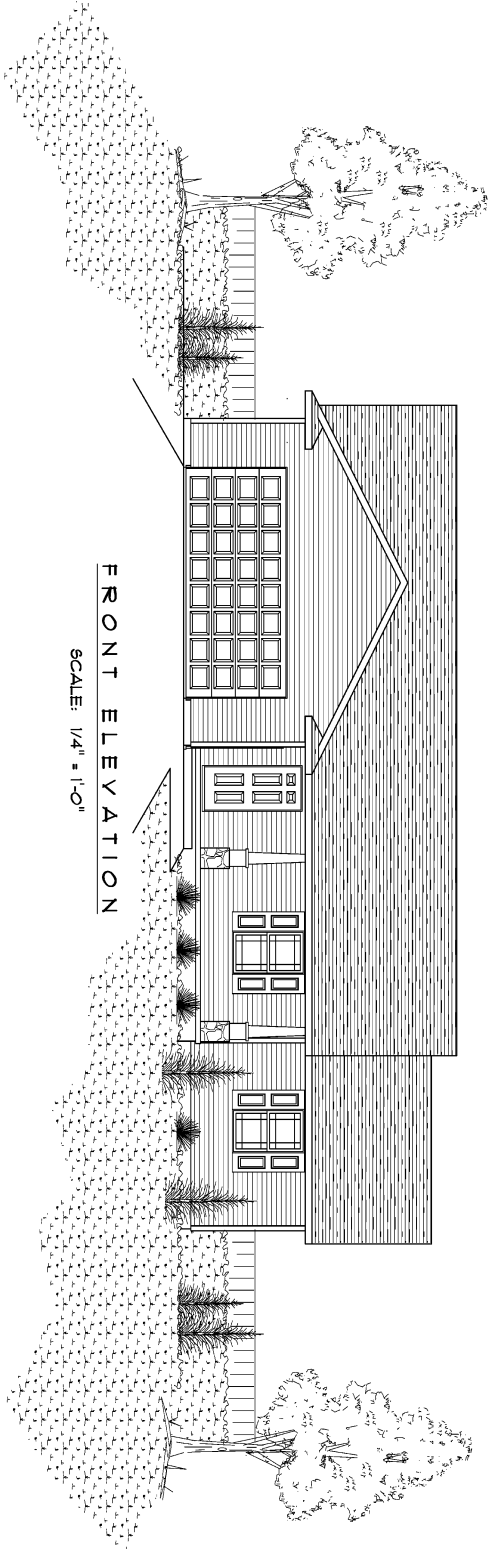


FRONT ELEVATION
SCALE: 1/4" = 1'-0"

LEFT ELEV. 1/8" = 1'-0"

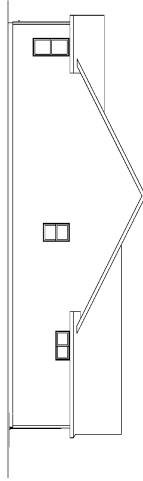

REAR ELEV. 1/8" = 1'-0"

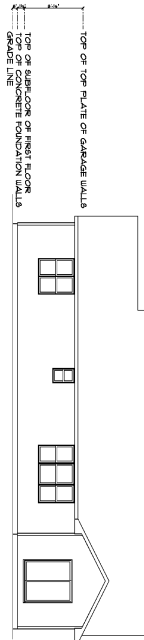

RIGHT ELEV. 1/8" = 1'-0"

